




Societa' Consortile Per Azioni - Via Paolo Canali 1 - 40127 Bologna

CENTRO STELLA

Scala 1:50

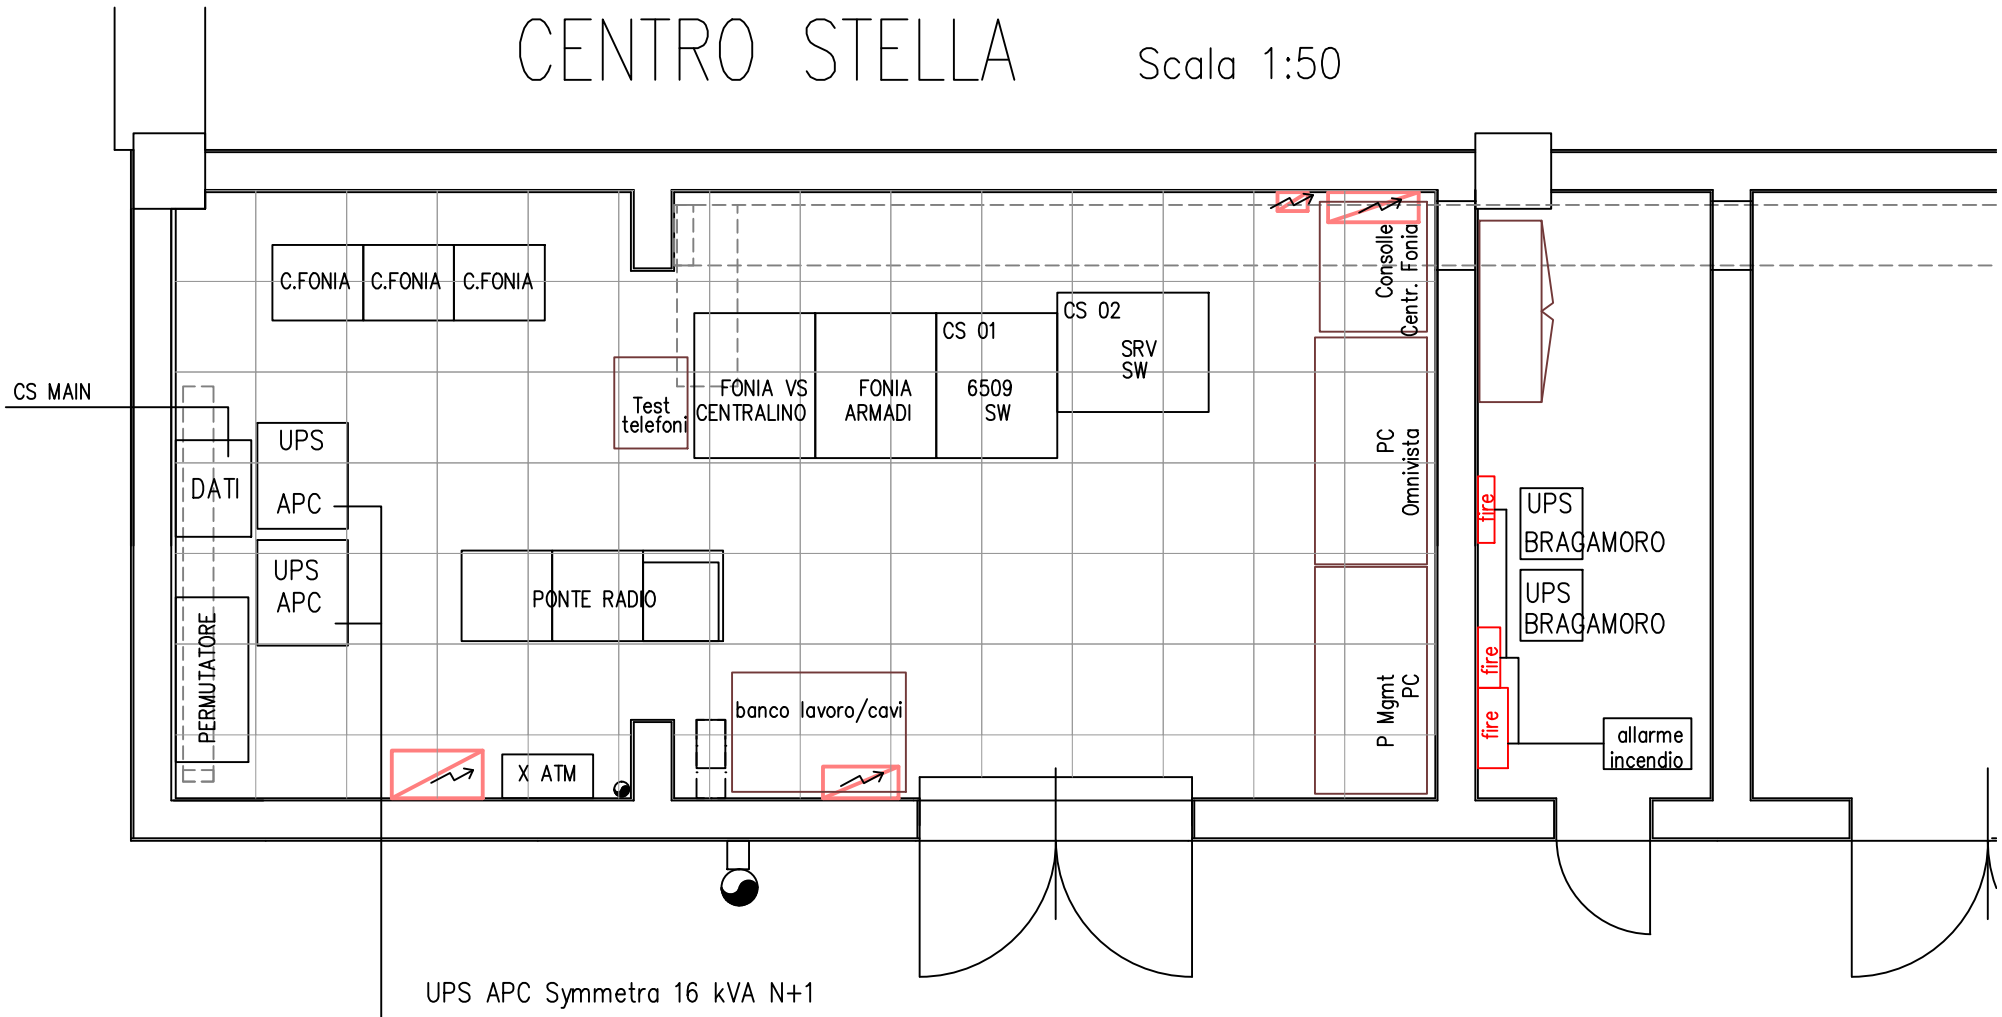

CS MAIN
Cisco 3700
Cisco 1800
Cisco 1800
App. Clienti
Netscreen
Check point

CS 01
Cisco 6509
Cisco 3560G
Cisco 2960G
Cisco PIX 515
Cisco PIX 515
Cisco PIX 515
Cisco VPN 3000

CS 02
Cisco 2970
Cisco 2970
Cisco 2960G
n°3 Server
App. Clienti
Netscreen
Link Sys WRT 54 GL
Pro Safe FVS 318